

**APPOINTMENT OF CONSTRUCTION SERVICE PROVIDER FOR
INSTALLATION OF BALUSTRADES AND FIRE FIGHTING
EQUIPMENT AT THE BAVIAANSKLOOF WORLD HERITAGE
SITE HIKERS HUTS.**

MINI BID NUMBER: 17/21/22

BIDDER:

CLOSING DATE: 08 OCTOBER 2021

CLOSING TIME: 11H00

PRICE OFFER:

CSD NUMBER:

CRS NUMBER:



REQUEST FOR QUOTATION

QUOTATION NUMBER: 17/21/22

APPOINTMENT OF CONSTRUCTION SERVICE PROVIDER FOR INSTALLATION OF BALUSTRADES AND FIRE FIGHTING EQUIPMENT AT THE BAVIAANSKLOOF WORLD HERITAGE SITE HIKERS HUTS.

ECPTA hereby invites quotations for the APPOINTMENT OF CONSTRUCTION SERVICE PROVIDER FOR INSTALLATION OF BALUSTRADES AND FIRE FIGHTING EQUIPMENT AT THE BAVIAANSKLOOF WORLD HERITAGE SITE HIKERS HUTS.

NB: It is important that **ALL detailed information required is furnished in full**. Failure to comply will render your quotation liable to rejection, as late and incomplete quotations cannot be considered.

Quotation documents will be available from the **8th of September 2021 free of charge**. Documents can be downloaded from www.visiteasterncape.co.za/corporate/procurements/mini-bids

A compulsory briefing meeting will be conducted on site at Baviaanskloof World Heritage Site Interpretive Centre, (Western Section - Willowmore Entrance) on the 14th of September 2021 at 12h00 noon. GPS Coordinates: 33 31 19.00 23 39 33.60

Sealed Quotations endorsed on the envelope with the Tenderer's name and the Quotation Number shall be deposited in the formal Tender Box situated in the ECPTA offices at 17-25 Oxford Street, Corner of Fleet and Oxford Street, East London CBD, East London or posted so as to reach The Chief Executive Officer, P.O. Box 11235, Southernwood, East London, 5213 in sufficient time for it to be placed in the Tender Box before the closing time of 11h00 on the closing date i.e. **08 October 2021**.

Enquiries regarding issue of bid documents may be directed by e-mail to Mr. Nathan Leeuw at Nathan.leeuw@ecpta.co.za . Technical enquiries may be directed to Mr Milton Manzini at Milton.manzini@ecpta.co.za



EVALUATION CRITERIA

BIDS WILL BE EVALUATED IN ACCORDANCE WITH THE PREFERENTIAL PROCUREMENT POLICY FRAME WORK ACT (PPPFA) of 2000 AND ITS REGULATIONS AS FOLLOWS:

A Three (3) Stage Evaluation process will be employed. In Stage one (1) all bids received will be evaluated based Local Production & Content. Only service providers who meet the criteria for Local Content will proceed to Stage 2 where bids will be assessed for Compliance Requirements. Only bidders who meet all the requirements for compliance will move on to Stage Three (3) where bids will be evaluated on Price & B-BBEE Status Level in accordance with the Preferential Procurement Regulations of 2017 utilizing 80/20 method.

STAGE 1: LOCAL PRODUCTION & CONTENT

Bidders must declare the local production and content as per the requirement of SBD 6.2. Bidders who fail to obtain the minimum local content threshold will be rejected and not evaluated further.

STAGE 2- COMPLIANCE REQUIREMENTS

Bidders must comply with all the set of compliance requirements listed in the bid document. The compliance requirements stated in the bid document are project specific and disparate from the pre-qualification requirements enshrined in the Preferential Procurement Policy Regulations of 2017.

NB: Failure to comply with any of the listed compliance requirements will lead to immediate rejection of the bid.

STAGE 3- PRICE & B-BBEE

CRITERIA	POINTS
Price	80
B-BBEE Status	20
Total	100

ECPTA has a zero tolerance on any acts of fraud and corruption. Please report any suspected acts of fraud and corruption to any of the contact details listed below:

Hotline Number: Toll free number -0800 611 085; SMS: 33490 Email: ecpta@whistleblowing.co.za; Tip-offs Website: www.whistleblowing.co.za



PART A INVITATION TO BID

YOU ARE HEREBY INVITED TO BID FOR REQUIREMENTS OF THE EASTERN CAPE PARKS & TOURISM AGENCY					
BID NUMBER:	17/21/22	CLOSING DATE: 08 OCTOBER 2021		CLOSING TIME:	11h00am
DESCRIPTION	APPOINTMENT OF CONSTRUCTION SERVICE PROVIDER FOR INSTALLATION OF BALUSTRADES AND FIRE FIGHTING EQUIPMENT AT THE BAVIAANSKLOOF WORLD HERITAGE SITE HIKERS HUTS.				
BID RESPONSE DOCUMENTS MAY BE DEPOSITED IN THE BID BOX SITUATED AT (STREET ADDRESS)					
17-25 Oxford Street, Crn. Oxford and Fleet Street					
East London					
BIDDING PROCEDURE ENQUIRIES MAY BE DIRECTED TO			TECHNICAL ENQUIRIES MAY BE DIRECTED TO:		
CONTACT PERSON	Mr Nathan Leeuw		CONTACT PERSON	Mr Milton Manzini	
TELEPHONE NUMBER	043 492 0758		TELEPHONE NUMBER	043 492 0756 / 066 472 6481	
FACSIMILE NUMBER	086 208 0595		FACSIMILE NUMBER	-	
E-MAIL ADDRESS	Nathan.leeuw@ecpta.co.za		E-MAIL ADDRESS	Milton.manzini@ecpta.co.za	
SUPPLIER INFORMATION					
NAME OF BIDDER					
POSTAL ADDRESS					
STREET ADDRESS					
TELEPHONE NUMBER	CODE		NUMBER		
CELLPHONE NUMBER					
FACSIMILE NUMBER	CODE		NUMBER		
E-MAIL ADDRESS					
VAT REGISTRATION NUMBER					
SUPPLIER COMPLIANCE STATUS	TAX COMPLIANCE SYSTEM PIN:		OR	CENTRAL SUPPLIER DATABASE No:	MAAA
B-BBEE STATUS LEVEL VERIFICATION CERTIFICATE	TICK APPLICABLE BOX] <input type="checkbox"/> Yes <input type="checkbox"/> No		B-BBEE STATUS LEVEL SWORN AFFIDAVIT	[TICK APPLICABLE BOX] <input type="checkbox"/> Yes <input type="checkbox"/> No	
[A B-BBEE STATUS LEVEL VERIFICATION CERTIFICATE/ SWORN AFFIDAVIT (FOR EMES & QSEs) MUST BE SUBMITTED IN ORDER TO QUALIFY FOR PREFERENCE POINTS FOR B-BBEE]					
1 ARE YOU THE ACCREDITED REPRESENTATIVE IN SOUTH AFRICA FOR THE GOODS /SERVICES /WORKS OFFERED?	<input type="checkbox"/> Yes <input type="checkbox"/> No [IF YES ENCLOSE PROOF]		2 ARE YOU A FOREIGN BASED SUPPLIER FOR THE GOODS /SERVICES /WORKS OFFERED?	<input type="checkbox"/> Yes <input type="checkbox"/> No [IF YES, ANSWER PART B:3]	
QUESTIONNAIRE TO BIDDING FOREIGN SUPPLIERS					



IS THE ENTITY A RESIDENT OF THE REPUBLIC OF SOUTH AFRICA (RSA)?

YES NO

DOES THE ENTITY HAVE A BRANCH IN THE RSA?

YES NO

DOES THE ENTITY HAVE A PERMANENT ESTABLISHMENT IN THE RSA?

YES NO

DOES THE ENTITY HAVE ANY SOURCE OF INCOME IN THE RSA?

YES NO

IS THE ENTITY LIABLE IN THE RSA FOR ANY FORM OF TAXATION?

YES NO

IF THE ANSWER IS "NO" TO ALL OF THE ABOVE, THEN IT IS NOT A REQUIREMENT TO REGISTER FOR A TAX COMPLIANCE STATUS SYSTEM PIN CODE FROM THE SOUTH AFRICAN REVENUE SERVICE (SARS) AND IF NOT REGISTER AS PER 2.3 BELOW.



PART B TERMS AND CONDITIONS FOR BIDDING

1. BID SUBMISSION:
<p>1.1. BIDS MUST BE DELIVERED BY THE STIPULATED TIME TO THE CORRECT ADDRESS. LATE BIDS WILL NOT BE ACCEPTED FOR CONSIDERATION.</p> <p>1.2. ALL BIDS MUST BE SUBMITTED ON THE OFFICIAL FORMS PROVIDED-(NOT TO BE RE-TYPED) OR IN THE MANNER PRESCRIBED IN THE BID DOCUMENT.</p> <p>1.3. THIS BID IS SUBJECT TO THE PREFERENTIAL PROCUREMENT POLICY FRAMEWORK ACT, 2000 AND THE PREFERENTIAL PROCUREMENT REGULATIONS, 2017, THE GENERAL CONDITIONS OF CONTRACT (GCC) AND, IF APPLICABLE, ANY OTHER SPECIAL CONDITIONS OF CONTRACT.</p> <p>1.4. THE SUCCESSFUL BIDDER WILL BE REQUIRED TO FILL IN AND SIGN A WRITTEN CONTRACT FORM (SBD7).</p>
2. TAX COMPLIANCE REQUIREMENTS
<p>2.1 BIDDERS MUST ENSURE COMPLIANCE WITH THEIR TAX OBLIGATIONS.</p> <p>2.2 BIDDERS ARE REQUIRED TO SUBMIT THEIR UNIQUE PERSONAL IDENTIFICATION NUMBER (PIN) ISSUED BY SARS TO ENABLE THE ORGAN OF STATE TO VERIFY THE TAXPAYER'S PROFILE AND TAX STATUS.</p> <p>2.3 APPLICATION FOR TAX COMPLIANCE STATUS (TCS) PIN MAY BE MADE VIA E-FILING THROUGH THE SARS WEBSITE WWW.SARS.GOV.ZA.</p> <p>2.4 BIDDERS MAY ALSO SUBMIT A PRINTED TCS CERTIFICATE TOGETHER WITH THE BID.</p> <p>2.5 IN BIDS WHERE CONSORTIA / JOINT VENTURES / SUB-CONTRACTORS ARE INVOLVED, EACH PARTY MUST SUBMIT A SEPARATE TCS CERTIFICATE / PIN / CSD NUMBER.</p> <p>2.6 WHERE NO TCS IS AVAILABLE BUT THE BIDDER IS REGISTERED ON THE CENTRAL SUPPLIER DATABASE (CSD), A CSD NUMBER MUST BE PROVIDED.</p> <p>2.7 NO BIDS WILL BE CONSIDERED FROM PERSONS IN THE SERVICE OF THE STATE, COMPANIES WITH DIRECTORS WHO ARE PERSONS IN THE SERVICE OF THE STATE, OR CLOSE CORPORATIONS WITH MEMBERS PERSONS IN THE SERVICE OF THE STATE."</p>

NB: FAILURE TO PROVIDE / OR COMPLY WITH ANY OF THE ABOVE PARTICULARS MAY RENDER THE BID INVALID.

SIGNATURE OF BIDDER:

CAPACITY UNDER WHICH THIS BID IS SIGNED:
(Proof of authority must be submitted e.g. company resolution)

DATE:



TERMS OF REFERENCE

APPOINTMENT OF CONSTRUCTION SERVICE PROVIDER FOR INSTALLATION OF BALUSTRADES AND FIRE FIGHTING EQUIPMENT AT THE BAVIAANSKLOOF WORLD HERITAGE SITE HIKERS HUTS.

MINI BID NO.: 17/21/22


The proposed health and safety elements of the Bavianskloof WHS hiker's huts are essential for both the safety of visitors and for buildings compliance purposes as all hiker's hut sites have minimal lighting at night. They are also important for insurance cover of the facilities as it stand, the Operator (i.e. Cedar Falls Farms) cannot provide compliance certificates for installation and usage of gas bottles in the communal huts for insurance purposes.

The project scope for health and safety additional items is as follows:

ITEM	DESCRIPTION	UNIT	LOCAL CONTENT %	QTY
1	Supply and Installation of Timber Balustrades – Sleeping Huts.	No	100%	9
	Supply and Installation of Timber Balustrades – Communal Huts.	No		3
2	Supply and Installation of gas – Communal Huts & issuing of Certificate of Compliance (CoC).	No	N/A	3
3	Supply and Installation of fire water pipes	50 m	N/A	3
4	Supply and Installation of fire extinguishers – Communal & Sleeping Huts	No	N/A	12

(See attached designs & balustrades details)



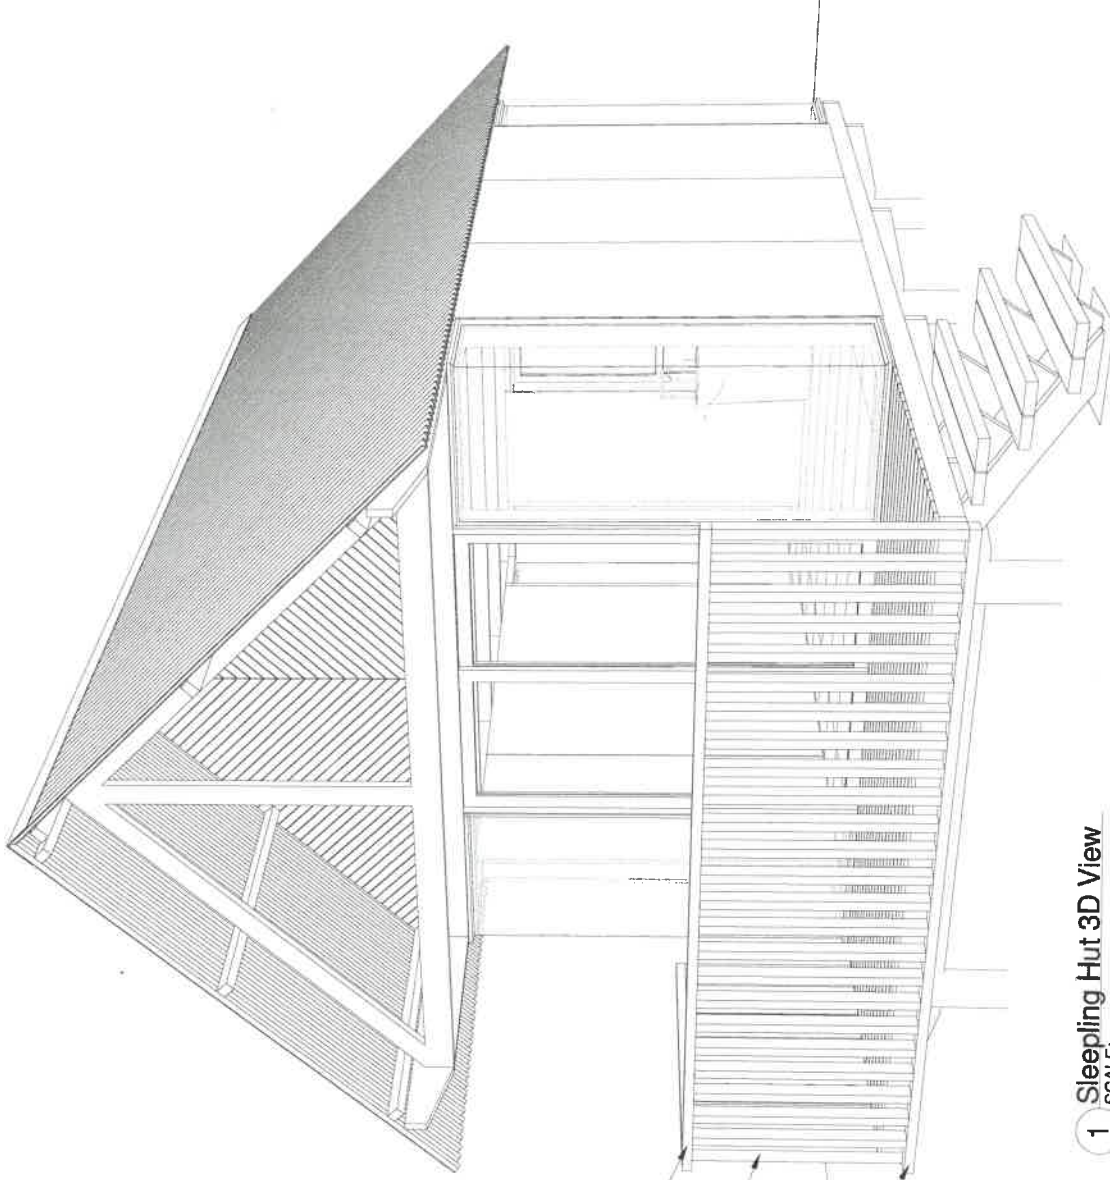

76x50mm handrail

76x50mm timber posts

76x50mm bottom rail

1 Sleeping Hut 3D View
SCALE:

noh
ARCHITECTS

48 Sixth Avenue, Walmer
Part Elizabeth, 6070
T: +27 41 582 2753
www.noharchitects.com

© COPYRIGHT. THIS DRAWING MAY NOT BE REPRODUCED OR TRANSMITTED IN ANY FORM OR BY ANY MEANS, WITHOUT THE PERMISSION OF NOH ARCHITECTS. ALL DIMENSIONS ARE TO FACE UNLESS OTHERWISE SPECIFIED. ALL DIMENSIONS TO BE VERIFIED PRIOR TO COMMENCEMENT OF ANY WORK. REPORT ANY DISCREPANCIES IMMEDIATELY. STOP DRAWINGS TO BE APPROVED PRIOR TO CONSTRUCTION. ALL WORK TO BE IN ACCORDANCE WITH NATIONAL BUILDING REGULATIONS, SOUTH AFRICAN NATIONAL STANDARDS AND LOCAL AUTHORITY BY-LAWS.

REV	REVISION HISTORY	DATE
4	BALLUSTRADE	30 MAR 2021


DRAWING TITLE	Sleeping Hut 3D View
DRAWING USE	CONSTRUCTION
DRAWN	Author
CHECKED	Checker
DRAWING NUMBER	1484/30
REV	5

SCALE	on A3	DATE	30/03/2021
--------------	-------	-------------	------------

NOTE: TIMBER CONSTRUCTION IN ACCORDANCE WITH SANS 10082

TIMBER POSTS SHALL COMPLY WITH SANS 457-2 & SANS 457-3

ALL STRUCTURAL TIMBER TO BE CLASS V SAP

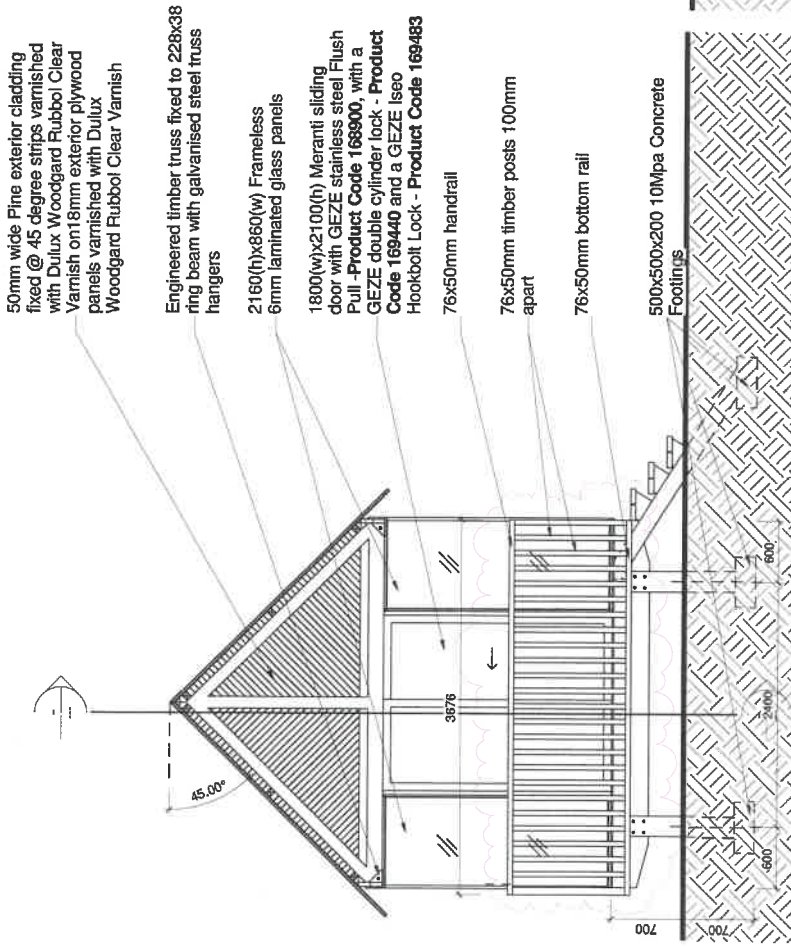

1 Sleeping Area North Elevation
SCALE: 1 : 50

50mm wide Pine exterior cladding fixed @ 45 degree strips varnished with Dulux Woodgard Rubbol Clear Varnish on 18mm exterior plywood panels varnished with Dulux Woodgard Rubbol Clear Varnish

Engineered timber truss fixed to 228x38 ring beam with galvanised steel truss hangers

2160(h)x860(w) Frameless 6mm laminated glass panels

1800(w)x2100(h) Meranti sliding door with GEZE stainless steel Flush Pull - Product Code 168900, with a GEZE double cylinder lock - Product Code 169440 and a GEZE Iso Hookbolt Lock - Product Code 169483

76x50mm handrail

76x50mm timber posts 100mm apart

76x50mm bottom rail

500x500x200 10Mpa Concrete Footings

50mm wide Pine exterior cladding fixed @ 45 degree strips varnished with Dulux Woodgard Rubbol Clear Varnish on 18mm exterior plywood panels varnished with Dulux Woodgard Rubbol Clear Varnish

228x38mm timber beam

Hoop iron fixed to 114x50mm stud wall under the exterior plywood board

2160(h)x560(w) Frameless 6mm laminated glass panels

18mm 1200(w)x2400(h) Exterior plywood panels varnished with Dulux Woodgard Rubbol Clear Varnish

600(w)x2220(h) top hung Meranti window with with 1.5 pairs stainless steel hinges with GEZE stainless steel handle flush pull - Product Code 1053978, with a double cylinder lock - Product Code 1105021 and a GEZE Iso Lock Hook with strike 35mm - Product Code 1192759, with stainless steel stay and fastener

500x500x200 10 Mpa Concrete Footings

noh
ARCHITECTS

48 Sixth Avenue, Walmer
Port Elizabeth, 6070

T : +27 41 582 2753
www.noharchitects.com

© COPYRIGHT. THIS DRAWING MAY NOT BE REPRODUCED OR TRANSMITTED IN ANY FORM OR BY ANY MEANS, IN ANY MANNER, WITHOUT THE PERMISSION OF NOH ARCHITECTS. THIS DRAWING IS FOR INFORMATION ONLY. IT IS NOT TO BE USED FOR CONSTRUCTION. NOH ARCHITECTS WILL NOT BE VERIFIED PRIOR TO COMMENCEMENT OF ANY WORK. REPORT ANY DISCREPANCIES IMMEDIATELY. SHOP DRAWINGS TO BE APPROVED PRIOR TO CONSTRUCTION. THIS DRAWING IS SUBJECT TO THE NATIONAL BUILDING REGULATIONS, SOUTH AFRICAN NATIONAL STANDARDS, AND LOCAL AUTHORITY BY-LAWS.

REV	REVISION HISTORY	DATE
3	SPECIFICATIONS UPDATES	3 MAR 2021
4	BALLUSTRADE	30 MAR 2021

PROJECT	CLIENT
LEOPARD TRAIL HUTS	ECPTA

DRAWING TITLE
SLEEPING HUT CONSTRUCTION DRAWING NORTH & SOUTH ELEVATION

ARCHITECT: TIMOTHY HEWITT COLEMAN
SACAP:5052

DRAWING USE
CONSTRUCTION

DRAWN
CR


CHECKED
THC

SCALE
1 : 50 on A3

DRAWING NUMBER
1484/10

DATE
30/03/2021

REV
5

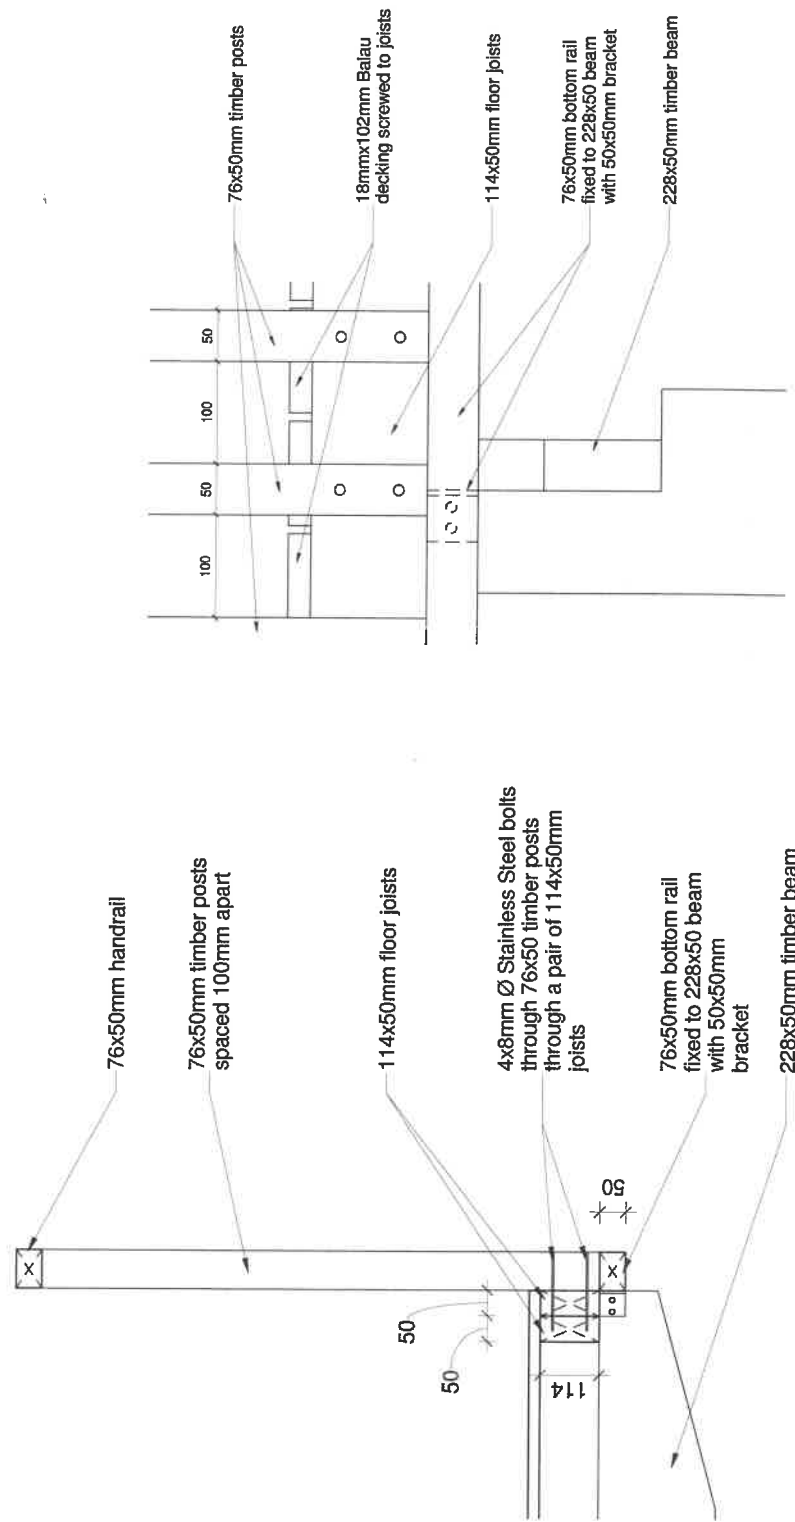

1 Balustrade Detail
SCALE: 1 : 10

2 Balustrade Elevation
SCALE: 1 : 5

© COPYRIGHT. THIS DRAWING MAY NOT BE REPRODUCED OR TRANSMITTED IN ANY FORM OR BY ANY MEANS IN PART OR IN WHOLE WITHOUT THE PERMISSION OF NOH ARCHITECTS. DO NOT SCALE - USE FIGURED DIMENSIONS ONLY. ALL DIMENSIONS TO BE VERIFIED PRIOR TO COMMENCEMENT OF ANY WORK. REPORT ANY DISCREPANCIES IMMEDIATELY. ALL DRAWINGS TO BE APPROVED PRIOR TO CONSTRUCTION. THIS DRAWING IS SUBJECT TO THE NATIONAL BUILDING REGULATIONS, SOUTH AFRICAN NATIONAL STANDARDS, AND LOCAL AUTHORITY BY-LAWS.

REV	REVISION HISTORY	DATE

PROJECT: LEOPARD TRAIL HUTS
CLIENT: ECPTA

DRAWING TITLE	Balustrade Detail
DRAWING USE	CONSTRUCTION
DRAWN	CR
CHECKED	THC
DRAWING NUMBER	1484/31

SCALE	As indicated on A3	DATE	30/03/2021
DRAWING USE	CONSTRUCTION	CHECKED	THC
DRAWN	CR	DRAWING NUMBER	1484/31
		REV	1

EVALUATION CRITERIA

PREFERENTIAL PROCUREMENT POLICY FRAMEWORK ACT NO. 5 OF 2000 AND ITS REGULATIONS WILL APPLY:

A Three (3) Stage Evaluation process will be employed. In Stage one (1) all bids received will be evaluated based Local Production & Content. Only service providers who meet all the criteria for Local Production & Content will proceed to Stage 2 where bids will be assessed for Compliance Requirements. Only bidders who meet all the requirements for compliance will move on to Stage Three (3) where bids will be evaluated on Price & B-BBEE Status Level in accordance with the Preferential Procurement Regulations of 2017 utilizing 80/20 method.

STAGE 1: Local Production and Content

Local Content and Production

- Bidders must declare the local production and content as per the requirement of SBD 6.2
- The minimum requirement threshold for Local Production and Content for Office Furniture is 65-100%
- NB: Bidders who passed the local content threshold will be evaluated for in Stage 2
- Bidders who fail to obtain the minimum local content threshold will be rejected and not evaluated further.

Fully completed annexure C,D and E local content declaration form.

NB: Bidders must complete and submit SBD 6.2 and all its associated Annexures in order to be considered. Failure to complete the SBD 6.2 and or its Annexures or failure to obtain the minimum threshold for local content will result in immediate rejection of the bid.

If the quantity of materials and or product required cannot be wholly sourced from South African based manufacturers and /or at the designated local content threshold at any particular time, bidders should obtain written approval from the Department of Trade and Industry (dti) to supply the remaining portion at a lower local content threshold. Such approvals should be obtained prior to the closure of the bid. For further information, bidders may contact Dr Tebogo Makube from the dti at TMakube@thedti.co.za or 012 394 3927.



STAGE 2- COMPLIANCE REQUIREMENTS

Bidders must comply with the set of compliance requirements listed below. The compliance requirements stated below are project specific and disparate from the pre-qualification requirements enshrined in the Preferential Procurement Policy Regulations of 2017.

- A. Compulsory Briefing Meeting:** Bidders must attend a compulsory briefing meeting in order to be eligible to submit bids
- B. CIDB:** Bidders must be registered with CIDB with a contractor designation of **Grade 1 GB (ONLY)**.
- C. Carpenter:** Bidders must submit the following documentation for the proposed Carpenter:
 - A detailed CV of a Carpenter and a certified copy of Trade Test Certificate, OR
 - A detailed CV of a Carpenter and a certified copy of a Certificate III in Carpentry CPC30211. Trade Test certificates must be certified by the Commissioner of Oath **not older than 3 months**.
- D. Electrician (COC):** The contractor must submit an originally certified and signed electrical contractor's certificate issued by the Department of Labour in the name of the tendering enterprise or in the name of the proposed electrician. The certificate must be certified by the Commissioner of Oaths **not older than 3 months**.

NB: Failure to comply with any of the above compliance requirements will lead to immediate rejection of the bid.

STAGE 3- PRICE & B-BBEE

CRITERIA	POINTS
Price	80
B-BBEE Status	20
Total	100

NB: Certified copy or original B-BBEE Status Level Verification Certificate/ Affidavit must be submitted to substantiate B-BBEE Status claimed. When such certificate is not provided as proof the company will automatically score zero.

A. BIDDERS SHALL TAKE NOTE OF THE FOLLOWING BID CONDITIONS:

- The Eastern Cape Parks & Tourism Agency Supply Chain Management Policy will apply;
- Bidders must be registered with the National Treasury Central Supplier Database (CSD)



- Eastern Cape Parks & Tourism Agency does not bind itself to accept the highest bid or any other bid and reserves the right to accept the whole or part of the bid;
- Bids which are late, incomplete, unsigned or submitted by facsimile or electronically, will not be accepted;
- Bids submitted are to hold good for a period of 90 days
- A service level agreement shall be signed with the successful service provider.
- ECPTA reserves the right to terminate the contract if not satisfied with the work produced by the service provider. Only bidders that have met the requirements of the proposal / specification shall be considered during the adjudication process;
- Companies that bid as joint venture must submit an official signed business agreement by both parties. If the service provider does not meet this requirement it will be automatically disqualified;
- The ECPTA Bid Committee and the Supply Chain Management Unit may, before a bid is adjudicated or at any time during the bidding process, oblige a bidder to substantiate any claims it may have made in its bid documents.

NB: The following documents MUST be submitted with the tender document:

- Proof of registration with Treasury Central Supplier Database (CSD).
- Certified Copy or an original B-BBEE Certificate or Sworn Affidavit.
- Companies who bid as a joint venture must submit a consolidated B-BBEE Verification Certificate only for this bid.



C1.1 FORM OF OFFER

Project title:	APPOINTMENT OF CONSTRUCTION SERVICE PROVIDER FOR INSTALLATION OF BALUSTRADES AND FIRE FIGHTING EQUIPMENT AT THE BAVIAANSKLOOF WORLD HERITAGE SITE HIKERS HUTS.
Quotation No:	17/21/22

OFFER

The Employer, identified in the Acceptance signature block, has solicited offers to enter into a contract for the procurement of:

APPOINTMENT OF CONSTRUCTION SERVICE PROVIDER FOR INSTALLATION OF BALUSTRADES AND FIRE FIGHTING EQUIPMENT AT THE BAVIAANSKLOOF WORLD HERITAGE SITE HIKERS HUTS.

The Tenderer, identified in the Offer signature block, has examined the documents listed in the tender data and addenda thereto as listed in the tendered schedules, and by submitting this offer has accepted the Conditions of Tender.

By the representative of the Tenderer, deemed to be duly authorized, signing this part of this Form of Offer and Acceptance, the Tenderer offers to perform all the obligations and liabilities of the Contractor under the Contract including compliance with all its terms and conditions according to their true intent and meaning for an amount to be deemed in accordance with the Conditions of Contract identified in the Contract Data.

THE OFFERED TOTAL OF THE PRICES INCLUSIVE OF VALUE-ADDED TAX IS:

Rand (in words):	
Rand in figures:	R

This Offer may be accepted by the Employer by signing the Acceptance part of this Form of Offer and Acceptance and returning one copy of this document to the Tenderer before the end of the period of validity stated in the Tender Data, whereupon the Tenderer becomes the party named as the Contractor in terms of the Conditions of Contract identified in the Contract Data.

Signature Date

Name Capacity

For the Tenderer

(Name and address of organization)

AS WITNESSES



Witness

Signature

.....

Date

.....



GENERAL CONDITIONS OF CONTRACT

TABLE OF CLAUSES

1. Definitions
2. Application
3. General
4. Standards
5. Use of contract documents and information; inspection
6. Patent rights
7. Performance security
8. Inspections, tests and analysis
9. Packing
10. Delivery and documents
11. Insurance
12. Transportation
13. Incidental services
14. Spare parts
15. Warranty
16. Payment
17. Prices
18. Increase/decrease of Quantities
19. Contract amendments
20. Assignment
21. Subcontracts
22. Delays in the provider's performance
23. Penalties
24. Termination for defaults
25. Dumping and countervailing duties
26. Force Majeure
27. Termination for insolvency
28. Settlement of disputes
29. Limitation of liability
30. Governing language
31. Applicable law
32. Notices
33. Taxes and duties
34. Transfer of Contract
35. Amendments of Contract
36. National Industrial Participation Programme (NIPP)
37. Prohibition of restrictive Practice



GENERAL CONDITIONS OF CONTRACT

1. Definitions

The following terms shall be interpreted as indicated:

- 1.1 “**Closing time**” means the date and hour specified in the bidding documents for the receipt of bids.
- 1.2 “**Chief Executive Officer**” means the CEO of ECPTA or her/his duly authorized representative;
- 1.3 “**Contract**” means the written agreement entered into between the purchaser and the provider, as recorded in the contract form signed by the parties, including all attachments and appendices thereto and all documents incorporated by reference therein.
- 1.4 “**Contract price**” means the price payable by the provider under the contract for the full and proper performance of his contractual obligations.
- 1.5 “**Corrupt practice**” means the offering, giving, receiving, or soliciting of anything of value to influence the action of a public official in the procurement process or in contract execution.
- 1.6 “**Countervailing duties**” are imposed in cases where an enterprise abroad is subsidized by its government and encouraged to market its products internationally.
- 1.7 “**Country of origin**” means the place where the goods were mined, grown or produced or from which the services are supplied. Goods are produced when, through manufacturing, processing or substantial and major assembly of components, a commercially recognized new product results that is substantially different in basic characteristics or in purpose or utility from its components.
- 1.8 “**Day**” means calendar day.
- 1.9 “**Delivery**” means delivery in compliance of the conditions of the contract or order.
- 1.10 “**Delivery ex stock**” means immediate delivery directly from stock actually on hand.
- 1.11 “**Delivery into consignees store or to his site**” means delivered and unloaded in the specified store or depot or on the specified site in compliance with the conditions of the contract or order, the provider bearing all risks and charges involved until the supplies are so delivered and a valid receipt is obtained.
- 1.12 “**Dumping**” occurs when a private enterprise abroad markets its goods on own initiative in the RSA at lower prices than that of the country of origin and which have the potential to harm the local industries in the RSA.
 - a.
- 1.13 “**ECPTA**” means Eastern Cape Parks & Tourism Agency.
- 1.14 “**Force majeure**” means an event beyond the control of the provider and not involving the provider’s fault or negligence and not foreseeable. Such events may include, but is not restricted to, acts of the purchaser in its sovereign capacity, wars or revolutions, fires, floods, epidemics, quarantine restrictions and freight embargoes.
- 1.15 “**Fraudulent practice**” means a misrepresentation of facts in order to influence a procurement process or the execution of a contract to the detriment of any bidder, and includes collusive practice among bidders (prior to or after bid submission) designed to



establish bid prices at artificial non-competitive levels and to deprive the bidder of the benefits of free and open competition.

- 1.16 “**GCC**” mean the General Conditions of Contract.
- 1.17 “**Goods**” means all of the equipment, machinery, and/or other materials that the provider is required to supply to the purchaser under the contract.
- 1.18 “**Imported content**” means that portion of the bidding price represented by the cost of components, parts or materials which have been or are still to be imported (whether by the provider or his subcontractors) and which costs are inclusive of the costs abroad, plus freight and other direct importation costs such as land costs, dock dues, import duty, sales duty or other similar tax or duty at the South African place of entry as well as transportation and handling charges to the factory in the Republic where the supplies covered by the bid will be manufactured.
- 1.19 “**Letter of acceptance**” means the written communication by ECPTA to the contractor recording the acceptance by ECPTA of the contractor’s tender subject to the further terms and conditions to be itemized in the contract;
- 1.20 “**Local content**” means that portion of the bidding price which is not included in the imported content provided that local manufacture does take place.
- 1.21 “**Manufacture**” means the production of products in a factory using labour, materials, components and machinery and includes other related value-adding activities.
- 1.22 “**Order**” means an official written order issued for the supply of goods or works or the rendering of a service.
- 1.23 “**Project site,**” where applicable, means the place indicated in bidding documents.
- 1.24 “**Purchaser**” means the organization purchasing the goods.
- 1.25 “**Republic**” means the Republic of South Africa.
- 1.26 “**SCC**” means the Special Conditions of Contract.
- 1.27 “**Services**” means those functional services ancillary to the supply of the goods, such as transportation and any other incidental services, such as installation, commissioning, provision of technical assistance, training, catering, gardening, security, maintenance and other such obligations of the provider covered under the contract.
- 1.28 “**Signature date** “ means the date of the letter of acceptance;
- 1.29 “**Tender**” means an offer to supply goods/services to ECPTA at a price;
- 1.30 “**Tenderer**” means any person or body corporate offering to supply goods/services to ECPTA;
- 1.31 “**Written**” or “**in writing**” means hand-written in ink or any form of electronic or mechanical writing.



2. Application

- 2.1 These general conditions are applicable to all bids, contracts and orders including bids for functional and professional services (excluding professional services related to the building and construction industry), sales, hiring, letting and the granting or acquiring of rights, but excluding immovable property, unless otherwise in the bidding documents.
- 2.2 Where applicable, special conditions of contract are also laid down to cover specific supplies, services or works.
- 2.3 Where such special conditions of contract are in conflict with these general conditions, the special conditions shall apply.

3. General

- 3.1 Unless otherwise indicated in the bidding documents, ECPTA shall not be liable for any expense incurred in the preparation and submission of a bid. Where applicable a non-refundable fee for documents may be charged.
- 3.2 Invitations to bid are usually published in locally distributed news media and on the Eastern Cape Treasury government tender bulletin.

4. Standards

- 4.1 The goods supplied shall conform to the standards mentioned in the bidding documents and specifications.

5. Use of contract documents and information; inspection

- 5.1 The provider shall not, without the purchaser's prior written consent, disclose the contract, or any provision thereof, or any specification, plan, drawing, pattern, sample, or information furnished by or on behalf of the purchaser in connection therewith, to any person other than a person employed by the provider in the performance of the contract. Disclosure to any such employed person shall be made in confidence and shall extend only so far as may be necessary for purposes of such performance.
- 5.2 The provider shall not, without the purchaser's prior written consent, make use of any document or information mentioned in GCC clause 5.1 except for purposes of performing the contract.
- 5.3 Any document, other than the contract itself mentioned in GCC clause 5.1 shall remain the property of the purchaser and shall be returned (all copies) to the purchaser on completion of the provider's performance under the contract if so required by the purchaser.
- 5.4 The provider shall permit the purchaser to inspect the provider's records relating to the performance of the provider and to have them audited by auditors appointed by the purchaser, if so required by the purchaser.

6. Patent rights

- 6.1 The provider shall indemnify the purchaser against all third-party claims of infringement of patent, trademark, or industrial design rights arising from use of goods or any part thereof by the purchaser.



6.2 When a provider develops documentation/projects for ECPTA, the intellectual, copy and patent rights or ownership of such documents or projects will vest in ECPTA.

7. Performance security

7.1 Within thirty (30) days of receipt of the notification of contract award, the successful bidder shall furnish to the ECPTA the performance security of the amount specified in SCC.

7.2 The proceeds of the performance security shall be payable to ECPTA as compensation for any loss resulting from the service provider's failure to complete his obligations under the contract.

7.3 The performance security shall be denominated in the currency of the contract, or in a freely convertible currency acceptable to ECPTA and shall be in one of the following forms:

- (a) a bank guarantee or an irrevocable letter of credit issued by a reputable bank located in South Africa or abroad, acceptable to ECPTA, in the form provided in the bidding documents or another form acceptable to ECPTA; or
- (b) a cashier's or certified cheque.

7.4 The performance security will be discharged by ECPTA and returned to the provider not later than thirty (30) days following the date of completion of the provider's performance obligations under the contract, including any warranty obligations, unless otherwise specified.

8. Inspections, tests and analyses

8.1 All pre-bidding testing will be for the account of the bidder.

8.2 If it is a bid condition that supplies to be produced or services to be rendered should at any stage during production or execution or on completion be subject to inspection, the premises of the bidder or contractor shall be open, at all reasonable hours, for inspection by a representative of the purchaser or an organization acting on behalf of the purchaser.

8.3 If there are no inspection requirements indicated in the bidding documents and no mention is made in the contract, but during the contract period it is decided that inspections shall be carried out, the purchaser shall itself make the necessary arrangements, including payment arrangements with the testing authority concerned.

8.4 If the inspections, tests and analyses referred to in clause 8.2 & 8.3 show the supplies to be in accordance with the contract requirements, the cost of the inspections, tests and analyses shall be defrayed by the purchaser.

8.5 Where the supplies or services referred to in clauses 8.2 and 8.3 do not comply with the contract requirements, irrespective of whether such supplies or services are accepted or not, the cost in connection with these inspections, tests or analyses shall be defrayed by the provider.

8.6 Supplies and services which are referred to in clauses 8.2 and 8.3 and which do not comply with the contract requirements may be rejected.

8.7 Any contract supplies may on or after delivery be inspected, tested or analysed and may be rejected if found not to comply with the requirements of the contract. Such rejected supplies



shall be held at the cost and risk of the provider who shall, when called upon, remove them immediately at his own cost and forthwith substitute them with supplies which do not comply with the requirements of the contract. Failing such removal the rejected supplies shall be returned at the providers cost and risk. Should the provider fail to provide the substitute supplies forthwith, the purchaser may, without giving the provider further opportunity to substitute the rejected supplies, purchase such supplies as may be necessary at the expense of the provider.

- 8.8 The provisions of clauses 8.4 to 8.7 shall not prejudice the right of the purchaser to cancel the contract on account of a breach of the conditions thereof, or to act in terms of Clause 23 of GCC.

9. Packaging

- 9.1 The provider shall provide such packaging of the goods as is required to prevent their damage or deterioration during transit to their final destination, as indicated in the contract. The packaging shall be sufficient to withstand, without limitation, rough handling during transit and exposure to extreme temperatures, salt and precipitation during transit, and open storage. Packaging, case size and weights shall take into consideration, where appropriate, the remoteness of the good's final destination and the absence of heavy handling facilities at all points in transit.

- 9.2 The packaging, marking and documentation within and outside the packages shall comply strictly with such special requirements as shall be expressly provided for in the contract, including additional requirements, if any, and in any subsequent instructions ordered by the purchaser.

10. Delivery and documents

- 10.1 Delivery of the goods and arrangements for shipping and clearance obligations, shall be made by the provider in accordance with the terms specified in the contract.

11. Insurance

- 11.1 The goods supplied under the contract shall be fully insured in a freely convertible currency against loss or damage incidental to manufacture or acquisition, transportation, storage and delivery in the manner specified.

12. Transportation

- 12.1 Should a price other than an all-inclusive delivered price be required, this shall be specified.

13. Incidental services

- 13.1 The provider may be required to provide any or all of the following services, including additional services, if any:
- (a) performance or supervision of on-site assembly and/or commissioning of the supplied goods;
 - (b) furnishing of tools required for assembly and/or maintenance of the supplied goods;
 - (c) furnishing of a detailed operations and maintenance manual for each appropriate unit of the supplied goods;



- (d) performance or supervision or maintenance and/or repair of the supplied goods, for a period of time agreed by the parties, provided that this service shall not relieve the provider of any warranty obligations under this contract; and
- (e) training of the purchaser's personnel, at the provider's plant and/or on-site, in assembly, start-up, operation, maintenance, and/or repair of the supplied goods.

13.2 Prices charged by the provider for incidental services, if not included in the contract price for the goods, shall be agreed upon in advance by the parties and shall not exceed the prevailing rates charged to other parties by the provider for similar services.

14. Spare parts

14.1 As specified, the provider may be required to provide any or all of the following materials, notifications, and information pertaining to spare parts manufactured or distributed by the provider:

- (a) such spare parts as the purchaser may elect to purchase from the provider, provided that this election shall not relieve the provider of any warranty obligations under the contract, and
- (b) in the event of termination of production of the spare parts:
 - (i) Advance notification to the purchaser of the pending termination, in sufficient time to permit the purchaser to procure needed requirements; and
 - (ii) Following such termination, furnishing at no cost to the purchaser, the blueprints, drawings, and specifications of the spare parts, if requested.

15. Warranty

15.1 The provider warrants that the goods supplied under the contract are new, unused, of the most recent or current models, and that they incorporate all recent improvements in design and materials unless provided otherwise in the contract. The provider further warrants that all goods supplied under this contract shall have no defect, arising from design, materials, or workmanship (except when the design and/or material is required by the purchaser's specifications) or from any act or omission of the provider, that may develop under normal use of the supplied goods in the conditions prevailing in the country of final destination.

15.2 This warranty shall remain valid for twelve (12) months after the goods, or any portion thereof as the case may be, have been delivered to and accepted at the final destination indicated in the contract, or for eighteen (18) months after the date of shipment from the port or place of loading in the source country, whichever period concludes earlier, unless specified otherwise.

15.3 The purchaser shall promptly notify the provider in writing of any claims arising under this warranty.

15.4 Upon receipt of such notice, the provider shall, within the period specified and with all reasonable speed, repair or replace the defective goods or parts thereof, without costs to the purchaser.

15.5 If the provider, having been notified, fails to remedy the defect(s) within the period specified, the purchaser may proceed to take such remedial action as may be necessary, at the provider's risk and expense and without prejudice to any other rights which the purchaser may have against the provider under the contract.



16. Payment
- 16.1** The method and conditions of payment to be made to the provider under this contract shall be specified
- 16.2** The provider shall furnish the purchaser with an invoice accompanied by a copy of the delivery note and upon fulfilment of other obligations stipulated in the contract.
- 16.3** Payments shall be made promptly by the purchaser, but in no case later than thirty (30) days after submission of an invoice or claim by the provider.
- 16.4** Payment will be made in Rand unless otherwise stipulated
17. Prices
- 17.1** Prices charged by the provider for goods delivered and services performed under the contract shall not vary from the prices quoted by the provider in his bid, with the exception of any price adjustments authorized or in the purchaser's request for bid validity extension, as the case may be.
18. Increase/decrease of quantities
- 18.1** In cases where the estimated value of the envisaged changes in purchase does not exceed 15% of the total value of the original contract, the contractor may be instructed to deliver the revised quantities. The contractor may be approached to reduce the unit price, and such offers may be accepted provided that there is no escalation in price.
19. Contract amendments
- 19.1** No variation in or modification of the terms of the contract shall be made except by written amendment signed by the parties concerned.
20. Assignment
- 20.1** The provider shall not assign, in whole or in part, its obligations to perform under the contract, except with the purchaser's prior written consent.
21. Subcontracts
- 21.1** The provider shall notify the purchaser in writing of all subcontracts awarded under this contract if not already specified in the bid. Such notification, in the original bid or later, shall not relieve the provider from any liability or obligation under the contract.
22. Delays in the provider's performance
- 22.1** Delivery of the goods and performance of services shall be made by the provider in accordance with the time schedule prescribed by the purchaser in the contract.
- 22.2** If at any time during performance of the contract, the provider or its subcontractor(s) should encounter conditions impeding timely delivery of the goods and performance of services, the provider shall promptly notify the purchaser in writing of the fact of the delay, its likely duration and its cause(s). As soon as practicable after receipt of the provider's notice, the purchaser shall evaluate the situation and may at his discretion extend the provider's time for performance, with or without the imposition of penalties, in which case the extension shall be ratified by the parties by amendment of contract.



- 22.3** The right is reserved to procure outside of the contract small quantities or to have minor essential services executed if any emergency arises, the provider's point of supply is not situated at or near the place where the supplies are required, or the provider's services are not readily available.
- 22.4** Except as provided under GCC Clause 25, a delay by the provider in the performance of its delivery obligations shall render the provider liable to the imposition of penalties, pursuant to GCC Clause 22, unless an extension of time is agreed upon pursuant to GCC Clause 21.2 without the application of penalties.
- 22.5** Upon any delay beyond the delivery period in the case of a supplies contract, the purchaser shall, without canceling the contract, be entitled to purchase supplies of a similar quality and up to the same quantity in substitution of the goods not supplied in conformity with the contract and to return any goods delivered later at the provider's expense and risk, or to cancel the contract and buy such goods as may be required to complete the contract and without prejudice to his other rights, be entitled to claim damages from the provider.

23. Penalties

- 23.1** Subject to GCC Clause 25, if the provider fails to deliver any or all of the goods or to perform the services within the period(s) specified in the contract, the purchaser shall, without prejudice to its other remedies under the contract, deduct from the contract price, as a penalty, a sum calculated on the delivered price of the delayed good or unperformed services using the current prime interest rate calculated for each day of the delay until actual delivery or performance. The purchaser may also consider termination of the contract pursuant to GCC Clause 23.

24. Termination For Default

- 24.1** The purchaser, without prejudice to any other remedy for breach of contract, by written notice of default sent to the provider, may terminate this contract in whole or in part:
- (a) if the provider fails to deliver any or all of the goods within the period(s) specified in the contract, or within any extension thereof granted by the purchaser pursuant to GCC Clause 21.2;
 - (b) if the provider fails to perform any other obligation(s) under the contract; or
 - (c) if the provider, in the judgment of the purchaser, has engaged in corrupt or fraudulent practices in competing for or in executing the contract.
- 24.2** In the event the purchaser terminates the contract in whole or in part, the purchaser may procure, upon such terms and in such manner as it deems appropriate, goods, works or services similar to those undelivered, and the provider shall be liable to the purchaser for any excess costs for such similar goods, works or services. However, the provider shall continue performance of the contract to the extent not terminated.



25. Anti-Dumping and Countervailing Duties and Rights

- 25.1 When, after the date of bid, provisional payments are required, or anti-dumping or countervailing duties are imposed, or the amount of a provisional payment or anti-dumping or countervailing right is increased in respect of any dumped or subsidized import, the State is not liable for any amount so required or imposed, or for the amount of any such increase. When, after the said date, such a provisional payment is no longer required or any such anti-dumping or countervailing right is abolished, or where the amount of such provisional payment or any such right is reduced, any such favourable difference shall on demand be paid forthwith by the provider to the purchaser or the purchaser may deduct such amounts from moneys (if any) which may otherwise be due to the provider in regard to supplies or services which he delivered or rendered, or is to deliver or render in terms of the contract or any other contract or any other amount which may be due to him.

26. Force Majeure

- 26.1 Notwithstanding the provisions of GCC Clauses 22 and 23, the provider shall not be liable for forfeiture of its performance security, damages, or termination for default if and to the extent that he delay in performance or other failure to perform his obligations under the contract is the result of an event of force majeure.
- 26.2 If a force majeure situation arises, the provider shall promptly notify the purchaser in writing of such condition and the cause thereof. Unless otherwise directed by the purchaser in writing, the provider shall continue to perform its obligations under the contract as far as is reasonably practical, and shall seek all reasonable alternative means for performance not prevented by the force majeure event.

27. Termination For Insolvency

- 27.1 The purchaser may at any time terminate the contract by giving written notice to the provider if the provider becomes bankrupt or otherwise insolvent. In this event, termination will be without compensation to the provider, provided that such termination will not prejudice or affect any right of action or remedy which has accrued or will accrue thereafter to the purchaser,

28. Settlement of Disputes

- 28.1 If any dispute or difference of any kind whatsoever arises between the purchaser and the provider in connection with or arising out of the contract, the parties shall make every effort to resolve amicably such dispute or difference by mutual consultation.
- 28.2 If, after thirty (30) days, the parties have failed to resolve their dispute or difference by such mutual consultation, then either the purchaser or the provider may give notice to the other party of his intention to commence with mediation. No mediation in respect of this matter may be commenced unless such notice is given to the other party.



28.3 Should it not be possible to settle a dispute by means of mediation, it may be settled in a South African court of law.

28.4 Notwithstanding any reference to mediation and / or court proceedings herein,

- (a) the parties shall continue to perform their respective obligations under the contract unless they otherwise agree; and
- (b) the purchaser shall pay the provider any monies due to the provider for goods delivered and / or services rendered according to the prescripts of the contract.

29. **Limitation of Liability**

29.1 Except in cases of criminal negligence or wilful misconduct, and in the case of infringement pursuant to Clause 6;

- (a) the provider shall not be liable to the purchaser, whether in contract, tort, or otherwise, for any indirect or consequential loss or damage, loss of use, loss of production, or loss of profits or interest costs, provided that this exclusion shall not apply to any obligation of the provider to pay penalties and / or damages to the purchaser; and
- (b) the aggregate liability of the provider to the purchaser, whether under the contract, in tort or otherwise, shall not exceed the total contract price, provided that this limitation shall not apply to the cost of repairing or replacing defective equipment.

30. **Governing Language**

30.1 The contract shall be written in English. All correspondence and other documents pertaining to the contract that is exchanged by the parties shall also be written in English.

31. **Applicable Law**

31.1 The contract shall be interpreted in accordance with South African laws, unless otherwise specified.

32. **Notices**

32.1 Every written acceptance of a bid shall be posted to the provider concerned by registered or certified mail and any other notice to him shall be posted by ordinary mail to the address furnished in his bid or to the address notified later by him in writing and such posting shall be deemed to be proper service of such notice.

32.2 The time mentioned in the contract documents for performing any act after such aforesaid notice has been given, shall be reckoned from the date of posting of such notice.



33. Taxes and Duties

- 33.1 A foreign provider shall be entirely responsible for all taxes, stamp duties, license fees, and other such levies imposed outside the purchaser's country.
- 33.2 A local provider shall be entirely responsible for all taxes, duties, license fees, etc, incurred until delivery of the contracted goods to the purchaser.
- 33.3 No contract shall be concluded with any bidder whose tax matters are not in order. Prior to the award of a bid SARS must have certified that the tax matters of the preferred bidder are in order.

34. Transfer of Contracts

- 34.1 The service provider shall not abandon, transfer, assign or sublet a service or part thereof without the written permission of the purchaser.

35. Amendment of Contracts

- 35.1 No agreement to amend or vary a contract or order or the conditions, stipulations or provisions thereof shall be valid and of any force unless such agreement to amend or vary is entered into in writing and signed by the contracting parties. Any waiver of the requirement that the agreement to amend or vary shall be in writing, shall also be in writing.

36. National Industrial Participation Programme (NIP)

- 36.1 The NIP Programme administered by the Department of Trade and Industry shall be applicable to all contracts that are subject to the NIP obligation.

37. Amendment of Contracts

- 37.1 In terms of Section 4 (b) (iii) of the Competition Act No. 89 of 1998, as amended, an agreement between, or concerted practice by, firms, or a decision by an association of firms, is prohibited if it is between parties in a horizontal relationship and if a bidder(s) is/are or a contractor (s) was / were involved in collusive bidding (or bid rigging).
- 37.2 If a bidder (s) or contractors, based on reasonable grounds or evidence obtained by purchaser, has / have engaged in the restrictive practice referred above, the purchaser may refer the matter to the Competition Commission for investigation and possible imposition of administrative penalties as contemplated in the Competition Act No. 89 of 1998.
- 37.3 If a bidder (s) or contractor (s), has / have been found guilty by the Competition Commission of the restrictive practice referred to above, the purchaser may, in addition and without prejudice to any other remedy provided for, invalidate the bidder (s) for such item (s) offered and /terminate the contract in whole or part, and / or restrict the bidder (s)



or contract (s) from conducting business with the public sector for a period not exceeding ten (10) years and / or claim damages from the bidder (s) or contractor(s) concerned.

DATE

SIGNATURE OF BIDDER



SBD 6.1

PREFERENCE POINTS CLAIM FORM IN TERMS OF THE PREFERENTIAL PROCUREMENT REGULATIONS 2017

This preference form must form part of all bids invited. It contains general information and serves as a claim form for preference points for Broad-Based Black Economic Empowerment (B-BBEE) Status Level of Contribution

NB: BEFORE COMPLETING THIS FORM, BIDDERS MUST STUDY THE GENERAL CONDITIONS, DEFINITIONS AND DIRECTIVES APPLICABLE IN RESPECT OF B-BBEE, AS PRESCRIBED IN THE PREFERENTIAL PROCUREMENT REGULATIONS, 2017.

1. GENERAL CONDITIONS

1.1 The following preference point systems are applicable to all bids:

- the 80/20 system for requirements with a Rand value of up to R50 000 000 (all applicable taxes included); and
- the 90/10 system for requirements with a Rand value above R50 000 000 (all applicable taxes included).

1.2

a) The 80/20 preference point system will be applicable to this bid

1.3 Points for this bid shall be awarded for:

- (a) Price; and
- (b) B-BBEE Status Level of Contributor.

1.4 The maximum points for this bid are allocated as follows:

	POINTS
PRICE	80
B-BBEE STATUS LEVEL OF CONTRIBUTOR	20
Total points for Price and B-BBEE must not exceed	100

1.5 Failure on the part of a bidder to submit proof of B-BBEE Status level of contributor together with the bid, will be interpreted to mean that preference points for B-BBEE status level of contribution are not claimed.

1.6 The purchaser reserves the right to require of a bidder, either before a bid is adjudicated or at any time subsequently, to substantiate any claim in regard to preferences, in any manner required by the purchaser.



2. DEFINITIONS

- (a) **“B-BBEE”** means broad-based black economic empowerment as defined in section 1 of the Broad-Based Black Economic Empowerment Act;
- (b) **“B-BBEE status level of contributor”** means the B-BBEE status of an entity in terms of a code of good practice on black economic empowerment, issued in terms of section 9(1) of the Broad-Based Black Economic Empowerment Act;
- (c) **“bid”** means a written offer in a prescribed or stipulated form in response to an invitation by an organ of state for the provision of goods or services, through price quotations, advertised competitive bidding processes or proposals;
- (d) **“Broad-Based Black Economic Empowerment Act”** means the Broad-Based Black Economic Empowerment Act, 2003 (Act No. 53 of 2003);
- (e) **“EME”** means an Exempted Micro Enterprise in terms of a code of good practice on black economic empowerment issued in terms of section 9 (1) of the Broad-Based Black Economic Empowerment Act;
- (f) **“functionality”** means the ability of a tenderer to provide goods or services in accordance with specifications as set out in the tender documents.
- (g) **“prices”** includes all applicable taxes less all unconditional discounts;
- (h) **“proof of B-BBEE status level of contributor”** means:
 - 1) B-BBEE Status level certificate issued by an authorized body or person;
 - 2) A sworn affidavit as prescribed by the B-BBEE Codes of Good Practice;
 - 3) Any other requirement prescribed in terms of the B-BBEE Act;
- (i) **“QSE”** means a qualifying small business enterprise in terms of a code of good practice on black economic empowerment issued in terms of section 9 (1) of the Broad-Based Black Economic Empowerment Act;
- b.
 - (j) **“rand value”** means the total estimated value of a contract in Rand, calculated at the time of bid invitation, and includes all applicable taxes;

3. POINTS AWARDED FOR PRICE

3.1 THE 80/20 OR 90/10 PREFERENCE POINT SYSTEMS

A maximum of 80 points is allocated for price on the following basis:

80/20

$$P_s = 80 \left(1 - \frac{P_t - P_{\min}}{P_{\min}} \right)$$

Where

P_s = Points scored for price of bid under consideration

P_t = Price of bid under consideration

P_{\min} = Price of lowest acceptable bid



4. POINTS AWARDED FOR B-BBEE STATUS LEVEL OF CONTRIBUTOR

4.1 In terms of Regulation 6 (2) and 7 (2) of the Preferential Procurement Regulations, preference points must be awarded to a bidder for attaining the B-BBEE status level of contribution in accordance with the table below:

B-BBEE Status Level of Contributor	Number of points (80/20 system)
1	20
2	18
3	14
4	12
5	8
6	6
7	4
8	2
Non-compliant contributor	0

5. BID DECLARATION

5.1 Bidders who claim points in respect of B-BBEE Status Level of Contribution must complete the following:

6. B-BBEE STATUS LEVEL OF CONTRIBUTOR CLAIMED IN TERMS OF PARAGRAPHS 1.4 AND 4.1

6.1 B-BBEE Status Level of Contributor: . =(maximum of 10 or 20 points)
 (Points claimed in respect of paragraph 7.1 must be in accordance with the table reflected in paragraph 4.1 and must be substantiated by relevant proof of B-BBEE status level of contributor.

7. SUB-CONTRACTING

7.1 Will any portion of the contract be sub-contracted?

(Tick applicable box)

YES	<input type="checkbox"/>	NO	<input type="checkbox"/>
-----	--------------------------	----	--------------------------

7.1.1 If yes, indicate:

- i) What percentage of the contract will be subcontracted.....%
- ii) The name of the sub-contractor.....
- iii) The B-BBEE status level of the sub-contractor.....
- iv) Whether the sub-contractor is an EME or QSE

(Tick applicable box)

YES	<input type="checkbox"/>	NO	<input type="checkbox"/>
-----	--------------------------	----	--------------------------



v) Specify, by ticking the appropriate box, if subcontracting with an enterprise in terms of Preferential Procurement Regulations, 2017:

Designated Group: An EME or QSE which is at last 51% owned by:	EME √	QSE √
Black people		
Black people who are youth		
Black people who are women		
Black people with disabilities		
Black people living in rural or underdeveloped areas or townships		
Cooperative owned by black people		
Black people who are military veterans		
OR		
Any EME		
Any QSE		

8. DECLARATION WITH REGARD TO COMPANY/FIRM

8.1 Name of company/firm:.....

8.2 VAT registration number:.....

8.3 Company registration number:.....

8.4 TYPE OF COMPANY/ FIRM

- Partnership/Joint Venture / Consortium
- One person business/sole propriety
- Close corporation
- Company
- (Pty) Limited

[TICK APPLICABLE BOX]

8.5 DESCRIBE PRINCIPAL BUSINESS ACTIVITIES

.....

.....

.....

.....

8.6 COMPANY CLASSIFICATION

- Manufacturer
- Supplier
- Professional service provider
- Other service providers, e.g. transporter, etc.

[TICK APPLICABLE BOX]

8.7 Total number of years the company/firm has been in business:.....



8.8 I/we, the undersigned, who is / are duly authorised to do so on behalf of the company/firm, certify that the points claimed, based on the B-BBE status level of contributor indicated in paragraphs 1.4 and 6.1 of the foregoing certificate, qualifies the company/ firm for the preference(s) shown and I / we acknowledge that:

- i) The information furnished is true and correct;
- ii) The preference points claimed are in accordance with the General Conditions as indicated in paragraph 1 of this form;
- iii) In the event of a contract being awarded as a result of points claimed as shown in paragraphs 1.4 and 6.1, the contractor may be required to furnish documentary proof to the satisfaction of the purchaser that the claims are correct;
- iv) If the B-BBEE status level of contributor has been claimed or obtained on a fraudulent basis or any of the conditions of contract have not been fulfilled, the purchaser may, in addition to any other remedy it may have –
 - (a) disqualify the person from the bidding process;
 - (b) recover costs, losses or damages it has incurred or suffered as a result of that person's conduct;
 - (c) cancel the contract and claim any damages which it has suffered as a result of having to make less favourable arrangements due to such cancellation;
 - (d) recommend that the bidder or contractor, its shareholders and directors, or only the shareholders and directors who acted on a fraudulent basis, be restricted by the National Treasury from obtaining business from any organ of state for a period not exceeding 10 years, after the *audi alteram partem* (hear the other side) rule has been applied; and
 - (e) forward the matter for criminal prosecution.

WITNESSES:

1.

.....
SIGNATURE(S) OF BIDDER(S)

3.

DATE:.....

ADDRESS:.....

.....



This Standard Bidding Document (SBD) must form part of all bids invited. It contains general information and serves as a declaration form for local content (local production and local content are used interchangeably).

Before completing this declaration, bidders must study the General Conditions, Definitions, Directives applicable in respect of Local Content as prescribed in the Preferential Procurement Regulations, 2017, the South African Bureau of Standards (SABS) approved technical specification number SATS 1286:2011 (Edition 1) and the Guidance on the Calculation of Local Content together with the Local Content Declaration Templates [Annex C (Local Content Declaration: Summary Schedule), D (Imported Content Declaration: Supporting Schedule to Annex C) and E (Local Content Declaration: Supporting Schedule to Annex C)].

1. General Conditions

- 1.1. Preferential Procurement Regulations, 2017 (Regulation 8) make provision for the promotion of local production and content.
- 1.2. Regulation 8.(2) prescribes that in the case of designated sectors, organs of state must advertise such tenders with the specific bidding condition that only locally produced or manufactured goods, with a stipulated minimum threshold for local production and content will be considered.
- 1.3. Where necessary, for tenders referred to in paragraph 1.2 above, a two-stage bidding process may be followed, where the first stage involves a minimum threshold for local production and content and the second stage price and B-BBEE.
- 1.4. A person awarded a contract in relation to a designated sector, may not sub-contract in such a manner that the local production and content of the overall value of the contract is reduced to below the stipulated minimum threshold.
- 1.5. The local content (LC) expressed as a percentage of the bid price must be calculated in accordance with the SABS approved technical specification number SATS 1286: 2011 as follows:

$$LC = [1 - x / y] * 100$$

Where

x is the imported content in Rand

y is the bid price in Rand excluding value added tax (VAT)

Prices referred to in the determination of x must be converted to Rand (ZAR) by using the exchange rate published by South African Reserve Bank (SARB) at 12:00 on the date of advertisement of the bid as indicated in paragraph 4.1 below

The SABS approved technical specification number SATS 1286:2011 is accessible on [http://www.thedti.gov.za/industrial development/ip.jsp](http://www.thedti.gov.za/industrial%20development/ip.jsp) at no cost.



A bid may be disqualified if this Declaration Certificate and the Annex C (Local Content Declaration: Summary Schedule) are not submitted as part of the bid documentation

2. The stipulated minimum threshold(s) for local production and content (refer to Annex A of SATS 1286:2011) for this bid is/are as follows:

Description of services, works or goods	Stipulated minimum threshold
9x Timber balustrades	100%

3. Does any portion of the goods or services offered have any imported content?

(Tick applicable box)

YES	<input type="checkbox"/>	NO	<input type="checkbox"/>
-----	--------------------------	----	--------------------------

3.1 If yes, the rate(s) of exchange to be used in this bid to calculate the local content as prescribed in paragraph 1.5 of the general conditions must be the rate(s) published by SARB for the specific currency at 12:00 on the date of advertisement of the bid.

The relevant rates of exchange information is accessible on www.reservebank.co.za

Indicate the rate(s) of exchange against the appropriate currency in the table below (refer to Annex A of SATS 1286:2011):

Currency	Rates of exchange
US Dollar	
Pound Sterling	
Euro	
Yen	
Other	

NB: Bidders must submit proof of the SARB rate (s) of exchange used.

4. Where, after the award of a bid, challenges are experienced in meeting the stipulated minimum threshold for local content the dti must be informed accordingly in order for the dti to verify and in consultation with the AO/AA provide directives in this regard.



LOCAL CONTENT DECLARATION
(REFER TO ANNEX B OF SATS 1286:2011)

LOCAL CONTENT DECLARATION BY CHIEF FINANCIAL OFFICER OR OTHER LEGALLY RESPONSIBLE PERSON NOMINATED IN WRITING BY THE CHIEF EXECUTIVE OR SENIOR MEMBER/PERSON WITH MANAGEMENT RESPONSIBILITY (CLOSE CORPORATION, PARTNERSHIP OR INDIVIDUAL)

IN RESPECT OF BID NO.

ISSUED BY: (Procurement Authority / Name of Institution):

NB

- 1 The obligation to complete, duly sign and submit this declaration cannot be transferred to an external authorized representative, auditor or any other third party acting on behalf of the bidder.
- 2 Guidance on the Calculation of Local Content together with Local Content Declaration Templates (Annex C, D and E) is accessible on <http://www.thdti.gov.za/industrialdevelopment/ip.jsp>. Bidders should first complete Declaration D. After completing Declaration D, bidders should complete Declaration E and then consolidate the information on Declaration C. **Declaration C should be submitted with the bid documentation at the closing date and time of the bid in order to substantiate the declaration made in paragraph (c) below.** Declarations D and E should be kept by the bidders for verification purposes for a period of at least 5 years. The successful bidder is required to continuously update Declarations C, D and E with the actual values for the duration of the contract.

I, the undersigned, (full names),
 do hereby declare, in my capacity as
 of(name of bidder entity),
 the following:

- (a) The facts contained herein are within my own personal knowledge.
- (b) I have satisfied myself that:
 - (i) the goods/services/works to be delivered in terms of the above-specified bid comply with the minimum local content requirements as specified in the bid, and as measured in terms of SATS 1286:2011; and
- (c) The local content percentage (%) indicated below has been calculated using the formula given in clause 3 of SATS 1286:2011, the rates of exchange indicated in paragraph 4.1 above and the information contained in Declaration D and E which has been consolidated in Declaration C:

Bid price, excluding VAT (y)	R
Imported content (x), as calculated in terms of SATS 1286:2011	R
Stipulated minimum threshold for local content (paragraph 3 above)	
Local content %, as calculated in terms of SATS 1286:2011	

If the bid is for more than one product, the local content percentages for each product contained in Declaration C shall be used instead of the table above.



The local content percentages for each product has been calculated using the formula given in clause 3 of SATS 1286:2011, the rates of exchange indicated in paragraph 4.1 above and the information contained in Declaration D and E.

- (d) I accept that the Procurement Authority / Institution has the right to request that the local content be verified in terms of the requirements of SATS 1286:2011.
- (e) I understand that the awarding of the bid is dependent on the accuracy of the information furnished in this application. I also understand that the submission of incorrect data, or data that are not verifiable as described in SATS 1286:2011, may result in the Procurement Authority / Institution imposing any or all of the remedies as provided for in Regulation 14 of the Preferential Procurement Regulations, 2017 promulgated under the Preferential Policy Framework Act (PPPFA), 2000 (Act No. 5 of 2000).

SIGNATURE: _____

DATE: _____

WITNESS No. 1 _____

DATE: _____

WITNESS No. 2 _____

DATE: _____



Annex D

Imported Content Declaration - Supporting Schedule to Annex C

Bid No.	
Bid description:	
Designated Products:	
Bidders Authority:	
Bidder Entity name:	
Bidder Exchange Rate:	Pula

Note: VAT to be excluded from all calculations

EU R 9.00 GBP R 12.00

A. Exempted imported content

Tender Item no's	Description of Imported content	Local supplier	Overseas Supplier	Calculation of imported content						Summary	
				Foreign currency value as per Commercial Invoice	Tender Exchange Rate	Local value of imports	Freight costs to port of entry	All locally incurred landing costs & duties	Total landed cost excl VAT	Tender Qty	Exempted imported value
Total exempt imported value											

This total must correspond with Annex C -

B. Imported directly by the Tenderer

Tender Item no's	Description of imported content	Unit of measure	Overseas Supplier	Calculation of imported content						Summary	
				Foreign currency value as per Commercial Invoice	Tender Rate of Exchange	Local value of imports	Freight costs to port of entry	All locally incurred landing costs & duties	Total landed cost excl VAT	Tender Qty	Total imported value
(D20)	(D21)	(D22)	(D23)	(D24)	(D25)	(D26)	(D27)	(D28)	(D29)	(D30)	(D31)
(D32) Total imported value by tenderer											R 0

C. Imported by a 3rd party and supplied to the Tenderer

Description of imported content	Unit of measure	Local supplier	Overseas Supplier	Calculation of imported content						Summary	
				Foreign currency value as per Commercial Invoice	Tender Rate of Exchange	Local value of imports	Freight costs to port of entry	All locally incurred landing costs & duties	Total landed cost excl VAT	Quantity imported	Total Imported value
(D33)	(D34)	(D35)	(D36)	(D37)	(D38)	(D39)	(D40)	(D41)	(D42)	(D43)	(D44)
(D45) Total imported value by 3rd party											R 0

D. Other foreign currency payments

Type of payment	Local supplier making the payment	Overseas beneficiary	Calculation of foreign currency payments		Tender Rate of Exchange	Summary of payments
			Foreign currency value paid			
(D46)	(D47)	(D48)	(D49)		(D50)	(D51)
(D52) Total of foreign currency payments declared by tenderer and/or 3rd party						

Signature of tenderer from Annex B

(D53) Total of imported content & foreign currency payments - (D32), (D45) & (D52) above R 0

Date: _____

This total must correspond with Annex C - C 23

Annex E

Local Content Declaration - Supporting Schedule to Annex C

Bid No.	
Bid description:	
Designated products:	
Bidder Authority:	
Bid Entity name:	

Note: VAT to be excluded from all calculations

Local Products (Goods, Services and Works)	Description of items purchased	Local suppliers	Value
Total local products (Goods, Services and Works)			

Manpower costs (Tenderer's manpower cost)

Factory overheads (Rental, depreciation & amortisation, utility costs, consumables etc.)

Administration overheads and mark-up (Marketing, insurance, financing, interest etc.)

Total local content

This total must correspond with Annex C -

Signature of tenderer from Annex B

Date: _____

1. Any legal person, including persons employed by the state¹, or persons having a kinship with persons employed by the state, including a blood relationship, may make an offer or offers in terms of this invitation to bid (includes a price quotation, advertised competitive bid, limited bid or proposal). In view of possible allegations of favouritism, should the resulting bid, or part thereof, be awarded to persons employed by the state, or to persons connected with or related to them, it is required that the bidder or his/her authorised representative declare his/her position in relation to the evaluating/adjudicating authority where-

- the bidder is employed by the state; and/or
- the legal person on whose behalf the bidding document is signed, has a relationship with persons/a person who are/is involved in the evaluation and or adjudication of the bid(s), or where it is known that such a relationship exists between the person or persons for or on whose behalf the declarant acts and persons who are involved with the evaluation and or adjudication of the bid.

2. **In order to give effect to the above, the following questionnaire must be completed and submitted with the bid.**

2.1 Full Name of bidder or his or her representative:

2.2 Identity Number:

2.3 Position occupied in the Company (director, trustee, shareholder²):

2.4 Company Registration Number:

2.5 Tax Reference Number:

2.6 VAT Registration Number:

2.6.1 The names of all directors / trustees / shareholders / members, their individual identity numbers, tax reference numbers and, if applicable, employee / persal numbers must be indicated in paragraph 3 below.

¹"State" means –

- (a) any national or provincial department, national or provincial public entity or constitutional institution within the meaning of the Public Finance Management Act, 1999 (Act No. 1 of 1999);
- (b) any municipality or municipal entity;
- (c) provincial legislature;
- (d) national Assembly or the national Council of provinces; or
- (e) Parliament.

²"Shareholder" means a person who owns shares in the company and is actively involved in the management of the enterprise or business and exercises control over the enterprise.



2.7 Are you or any person connected with the bidder presently employed by the state? **YES / NO**

2.7.1 If so, furnish the following particulars:

Name of person / director / trustee / shareholder/ member:

.....

Name of state institution at which you or the person connected to the bidder is employed :

.....

Position occupied in the state institution:

Any other particulars:

.....

.....

.....

2.7.2 If you are presently employed by the state, did you obtain the appropriate authority to undertake remunerative work outside employment in the public sector? **YES / NO**

2.7.2.1 If yes, did you attached proof of such authority to the bid document? **YES / NO**

(Note: Failure to submit proof of such authority, where applicable, may result in the disqualification of the bid.

2.7.2.2 If no, furnish reasons for non-submission of such proof:

.....

.....

.....

2.8 Did you or your spouse, or any of the company's directors / trustees / shareholders / members or their spouses conduct business with the state in the previous twelve months? **YES / NO**

2.8.1 If so, furnish particulars:

.....

.....

.....

2.9 Do you, or any person connected with the bidder, have any relationship (family, friend, other) with a person employed by the state and who may be involved with the evaluation and or adjudication of this bid? **YES / NO**

2.9.1 If so, furnish particulars.

.....

.....



.....

2.10 Are you, or any person connected with the bidder, aware of any relationship (family, friend, other) between any other bidder and any person employed by the state who may be involved with the evaluation and or adjudication of this bid?

YES / NO

2.10.1 If so, furnish particulars.

.....

2.11 Do you or any of the directors / trustees / shareholders / members of the company have any interest in any other related companies whether or not they are bidding for this contract?

YES / NO

2.11.1 If so, furnish particulars:

.....

3. Full details of directors / trustees / members / shareholders.

Full Name	Identity Number	Personal Reference Number	Tax	State Employee Number / Persal Number



4. DECLARATION

I, THE UNDERSIGN (NAME):.....

CERTIFY THAT THE INFORMATION FURNISHED IN PARAGRAPHS 2 and 3 ABOVE IS CORRECT.

I ACCEPT THAT THE STATE MAY REJECT THE BID OR ACT AGAINST ME IN TERMS OF PARAGRAPH 23 OF THE GENERAL CONDITIONS OF CONTRACT SHOULD THIS DECLARATION PROVE TO BE FALSE.

.....
Signature Date

.....
Position Name of bidder



SBD 8**DECLARATION OF BIDDER'S PAST SUPPLY CHAIN MANAGEMENT PRACTICES**

- 1 This Standard Bidding Document must form part of all bids invited.
- 2 It serves as a declaration to be used by institutions in ensuring that when goods and services are being procured, all reasonable steps are taken to combat the abuse of the supply chain management system.
- 3 The bid of any bidder may be disregarded if that bidder, or any of its directors have-
 - a. abused the institution's supply chain management system;
 - b. committed fraud or any other improper conduct in relation to such system; or
 - c. failed to perform on any previous contract.
- 4 In order to give effect to the above, the following questionnaire must be completed and submitted with the bid.

Item	Question	Yes	No
4.1	Is the bidder or any of its directors listed on the National Treasury's database as companies or persons prohibited from doing business with the public sector? (Companies or persons who are listed on this database were informed in writing of this restriction by the National Treasury after the <i>audi alteram partem</i> rule was applied).	Yes <input type="checkbox"/>	No <input type="checkbox"/>
4.1.1	If so, furnish particulars:		
4.2	Is the bidder or any of its directors listed on the Register for Tender Defaulters in terms of section 29 of the Prevention and Combating of Corrupt Activities Act (No 12 of 2004)? To access this register enter the National Treasury's website, www.treasury.gov.za , click on the icon "Register for Tender Defaulters" or submit your written request for a hard copy of the register to facsimile number (012) 3265445.	Yes <input type="checkbox"/>	No <input type="checkbox"/>
4.2.1	If so, furnish particulars:		
4.3	Was the bidder or any of its directors convicted by a court of law (including a court outside of the Republic of South Africa) for fraud or corruption during the past five years?	Yes <input type="checkbox"/>	No <input type="checkbox"/>
4.3.1	If so, furnish particulars:		



4.4	Was any contract between the bidder and any organ of state terminated during the past five years on account of failure to perform on or comply with the contract?	Yes <input type="checkbox"/>	No <input type="checkbox"/>
4.4.1	If so, furnish particulars:		

CERTIFICATION

I, THE UNDERSIGNED (FULL NAME)

CERTIFY THAT THE INFORMATION FURNISHED ON THIS DECLARATION FORM IS TRUE AND CORRECT.

I ACCEPT THAT, IN ADDITION TO CANCELLATION OF A CONTRACT, ACTION MAY BE TAKEN AGAINST ME SHOULD THIS DECLARATION PROVE TO BE FALSE.

.....

Signature	Date
-----------	------

.....

Position	Name of Bidder
----------	----------------



CERTIFICATE OF INDEPENDENT BID DETERMINATION

- 1 This Standard Bidding Document (SBD) must form part of all bids¹ invited.
- 2 Section 4 (1) (b) (iii) of the Competition Act No. 89 of 1998, as amended, prohibits an agreement between, or concerted practice by, firms, or a decision by an association of firms, if it is between parties in a horizontal relationship and if it involves collusive bidding (or bid rigging).² Collusive bidding is a *pe se* prohibition meaning that it cannot be justified under any grounds.
- 3 Treasury Regulation 16A9 prescribes that accounting officers and accounting authorities must take all reasonable steps to prevent abuse of the supply chain management system and authorizes accounting officers and accounting authorities to:
 - a. disregard the bid of any bidder if that bidder, or any of its directors have abused the institution's supply chain management system and or committed fraud or any other improper conduct in relation to such system.
 - b. cancel a contract awarded to a supplier of goods and services if the supplier committed any corrupt or fraudulent act during the bidding process or the execution of that contract.
- 4 This SBD serves as a certificate of declaration that would be used by institutions to ensure that, when bids are considered, reasonable steps are taken to prevent any form of bid-rigging.
- 5 In order to give effect to the above, the attached Certificate of Bid Determination (SBD 9) must be completed and submitted with the bid:

¹ Includes price quotations, advertised competitive bids, limited bids and proposals.

² Bid rigging (or collusive bidding) occurs when businesses, that would otherwise be expected to compete, secretly conspire to raise prices or lower the quality of goods and / or services for purchasers who wish to acquire goods and / or services through a bidding process. Bid rigging is, therefore, an agreement between competitors not to compete.



CERTIFICATE OF INDEPENDENT BID DETERMINATION

I, the undersigned, in submitting the accompanying bid:

(Bid Number and Description)

in response to the invitation for the bid made by:

(Name of Institution)

do hereby make the following statements that I certify to be true and complete in every respect:

I certify, on behalf of: _____ that:

(Name of Bidder)

1. I have read and I understand the contents of this Certificate;
2. I understand that the accompanying bid will be disqualified if this Certificate is found not to be true and complete in every respect;
3. I am authorized by the bidder to sign this Certificate, and to submit the accompanying bid, on behalf of the bidder;
4. Each person whose signature appears on the accompanying bid has been authorized by the bidder to determine the terms of, and to sign the bid, on behalf of the bidder;
5. For the purposes of this Certificate and the accompanying bid, I understand that the word "competitor" shall include any individual or organization, other than the bidder, whether or not affiliated with the bidder, who:
 - (a) has been requested to submit a bid in response to this bid invitation;
 - (b) could potentially submit a bid in response to this bid invitation, based on their qualifications, abilities or experience; and
 - (c) provides the same goods and services as the bidder and/or is in the same line of business as the bidder
6. The bidder has arrived at the accompanying bid independently from, and without consultation, communication, agreement or arrangement with any competitor. However communication between partners in a joint venture or consortium³ will not be construed as collusive bidding.



7. In particular, without limiting the generality of paragraphs 6 above, there has been no consultation, communication, agreement or arrangement with any competitor regarding:
- (a) prices;
 - (b) geographical area where product or service will be rendered (market allocation)
 - (c) methods, factors or formulas used to calculate prices;
 - (d) the intention or decision to submit or not to submit, a bid;
 - (e) the submission of a bid which does not meet the specifications and conditions of the bid; or
 - (f) bidding with the intention not to win the bid.
8. In addition, there have been no consultations, communications, agreements or arrangements with any competitor regarding the quality, quantity, specifications and conditions or delivery particulars of the products or services to which this bid invitation relates.
9. The terms of the accompanying bid have not been, and will not be, disclosed by the bidder, directly or indirectly, to any competitor, prior to the date and time of the official bid opening or of the awarding of the contract.

³ Joint venture or Consortium means an association of persons for the purpose of combining their expertise, property, capital, efforts, skill and knowledge in an activity for the execution of a contract.

10. I am aware that, in addition and without prejudice to any other remedy provided to combat any restrictive practices related to bids and contracts, bids that are suspicious will be reported to the Competition Commission for investigation and possible imposition of administrative penalties in terms of section 59 of the Competition Act No 89 of 1998 and or may be reported to the National Prosecuting Authority (NPA) for criminal investigation and or may be restricted from conducting business with the public sector for a period not exceeding ten (10) years in terms of the Prevention and Combating of Corrupt Activities Act No 12 of 2004 or any other applicable legislation.

.....
Signature

.....
Date

.....
Position

.....
Name of Bidder

